




One No. Reqd. as drawn ref: W14.

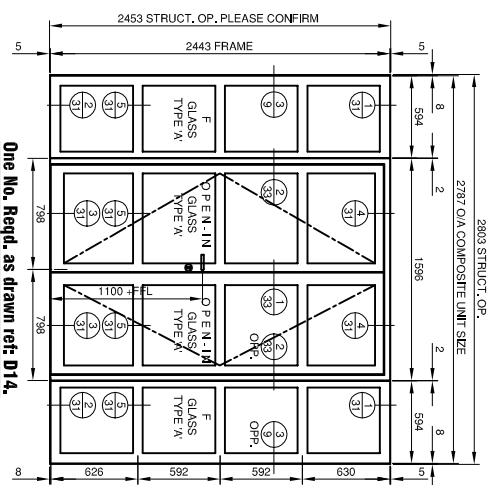


One No. Reqd. as drawn ref: D14.

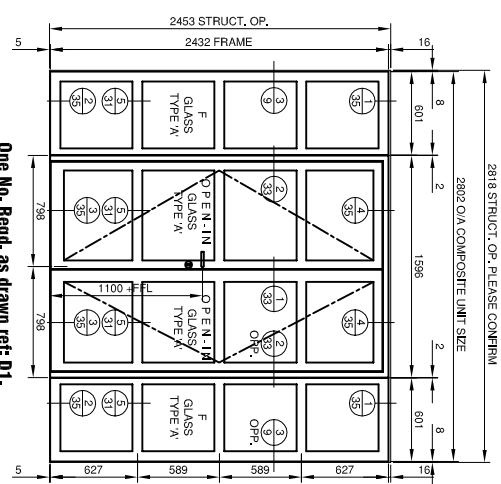

One No. Reqd. as drawn ref: D1.

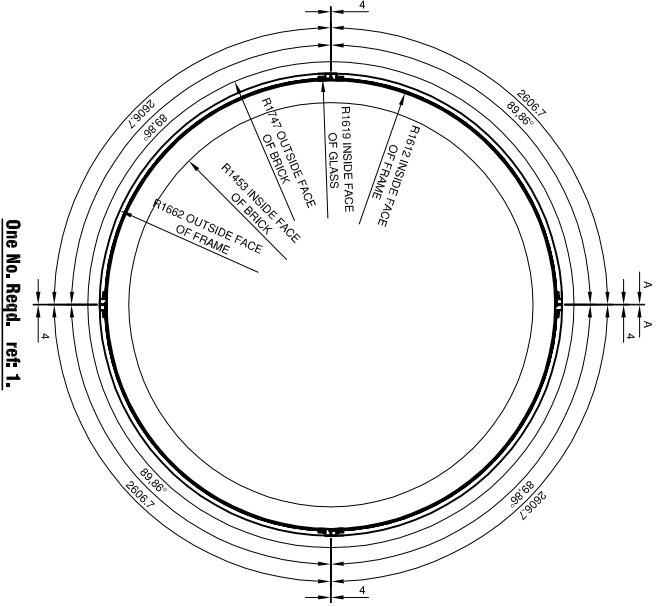

One No. Reqd. ref: 1.

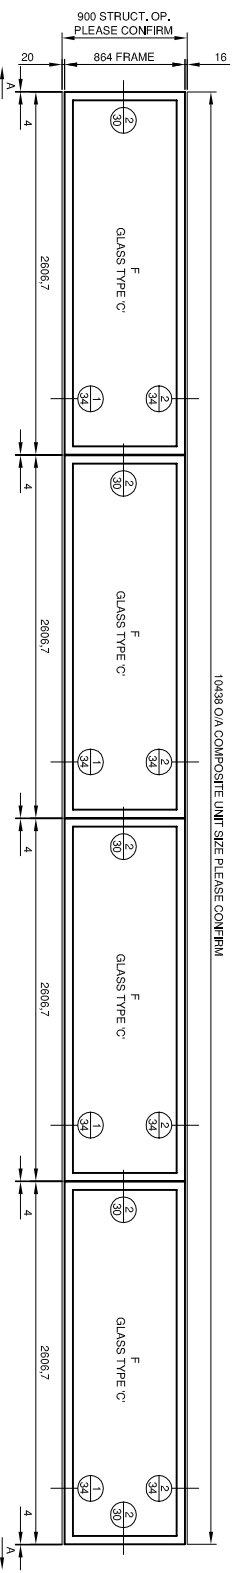

One No. Reqd. (drawn Developed) ref: 1.

One No. Reqd. ref: 1.

NOTES TO MAIN CONTRACTOR:

FRAMES fabricated from rolled steel section may suffer a degree of distortion when subjected to heat processes i.e. welding hot dipped galvanising, polyester powder coating.

POLYESTER POWDER COATINGS are tough but can be damaged by contact with sharp edges or other building components. CARE MUST BE TAKEN when unloading, handling, storing and particularly when following trades are finishing surrounds. Small areas of the powder coated surface may require an on site repair with the use of all drying paints. NOTE that an exact match is not always possible.

HOT DIPPED GALVANISED treated surfaces on rolled steel are NOT smooth. Allow for unevenness of the finish when assessing the surface appearance.

HOLEES required for manufacture are not all intended to receive fixing screws, but are sealed during the installation. FIXING SCREWS and nuts are all rustproof. Wherever possible fixings will be concealed. We do not paint exposed screw heads to match the frame finishes.

GLASS SPECIFICATION:

GLASS TYPE 'A'.
Zemina Double Glazed Units.
6mm Clear Tempered.
14mm Argon filled cavity - Silver bars.
6mm Clear Tempered Low E.
GLASS TYPE 'C'.
6mm Single Glazed Units.
Composition to be confirmed.

HARDWARE SPECIFICATION:

Per Door
Zno. Dorma BRS 80 Floor Spring with Zno. Roll Over
Zno. Roll Over
Zpr. 300mm long back to back cranked S/S pull handles
1No. Mortice dead lock and Euro Cylinder Zno. Weld on Hinges Jansen 550.229

DO NOT SCALE:	REV:	DATE:
DRAWING NUMBER:	SCALE:	1:20 @ A1
86264/29	DRAWN BY:	GNOC

FRAMES:	By Ltd.
GLAZING:	By Ltd.

FINISH:	Hot dipped galvanised and Polyester Powder Coated.
COLOR:	RAL 9007

LIMITED

ARCHITECT:	Alan Phillips Associates Limited, Suite 4, Level 4, New England House Bridgford East Sussex. BN1 4BH Tel: 01323 811111 Fax: 01323 811111
------------	--

MAIN CONTRACTOR:	R. Virvill Limited, Highway West Sussex BN8 5DZ Tel: 01293 374747 Fax: 01293 374747
------------------	---

CONTRACT:	Ross House, 20a The Parkway, Hove, Sussex.
-----------	--

REV:	DETAILS:	DATE:
DRAWING NUMBER:	86264/29	
REV:		